




JASMINE
SCHOFIELD GARDENS

BUILDING C

GROUND

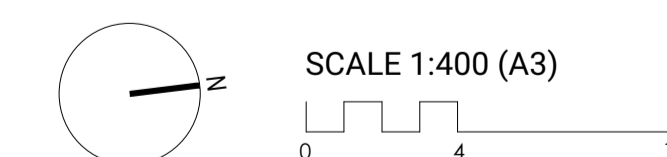

LOCATION PLAN



Disclaimer: This plan is for marketing purposes only, is not to scale, will not form part of any contract for the sale of the property and does not define what is being sold and purchased under any such contract. The plan was produced prior to construction, and any dimensions, areas fittings, finishes and specifications referred to in the plan are subject to change without notice. The sale of the property will exclude any furniture, furnishings, plants and vegetation, chattels and non-fixed items depicted in the plan, and the positioning of any such items in the plan cannot be relied upon as an indication of the final positioning of any power points, TV connections points and the like. For details of the inclusions in the sale, prospective buyers must refer to the Schedule of Finishes and any other provisions expressly stated in the contact for sale. All graphics, including but not limited to tile layout, balustrades, and bedroom opaque window location are indicative only. Bulkheads for services are not depicted. BUILDING C - GROUND - REV B - AUGUST 2023


ALAND



JASMINE
SCHOFIELD GARDENS

BUILDING C

LEVEL 1

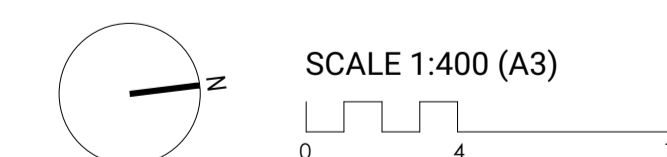

Disclaimer: This plan is for marketing purposes only, is not to scale, will not form part of any contract for the sale of the property and does not define what is being sold and purchased under any such contract. The plan was produced prior to construction, and any dimensions, areas fittings, finishes and specifications referred to in the plan are subject to change without notice. The sale of the property will exclude any furniture, furnishings, plants and vegetation, chattels and non-fixed items depicted in the plan, and the positioning of any such items in the plan cannot be relied upon as an indication of the final positioning of any power points, TV connections points and the like. For details of the inclusions in the sale, prospective buyers must refer to the Schedule of Finishes and any other provisions expressly stated in the contact for sale. All graphics, including but not limited to tile layout, balustrades, and bedroom opaque window location are indicative only. Bulkheads for services are not depicted. BUILDING C - LEVEL 1 - REV B - AUGUST 2023


ALAND



JASMINE
SCHOFIELD GARDENS

BUILDING C

LEVEL 2

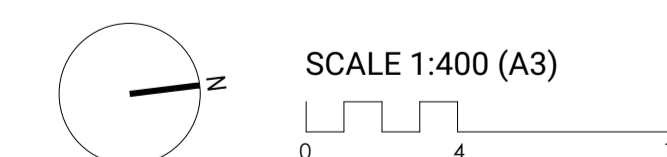

Disclaimer: This plan is for marketing purposes only, is not to scale, will not form part of any contract for the sale of the property and does not define what is being sold and purchased under any such contract. The plan was produced prior to construction, and any dimensions, areas fittings, finishes and specifications referred to in the plan are subject to change without notice. The sale of the property will exclude any furniture, furnishings, plants and vegetation, chattels and non-fixed items depicted in the plan, and the positioning of any such items in the plan cannot be relied upon as an indication of the final positioning of any power points, TV connections points and the like. For details of the inclusions in the sale, prospective buyers must refer to the Schedule of Finishes and any other provisions expressly stated in the contact for sale. All graphics, including but not limited to tile layout, balustrades, and bedroom opaque window location are indicative only. Bulkheads for services are not depicted. BUILDING C - LEVEL 2 - REV B - AUGUST 2023


ALAND



JASMINE
SCHOFIELD GARDENS

BUILDING C

LEVEL 3

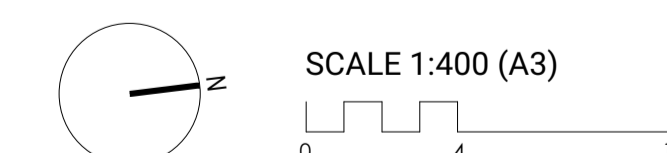

Disclaimer: This plan is for marketing purposes only, is not to scale, will not form part of any contract for the sale of the property and does not define what is being sold and purchased under any such contract. The plan was produced prior to construction, and any dimensions, areas fittings, finishes and specifications referred to in the plan are subject to change without notice. The sale of the property will exclude any furniture, furnishings, plants and vegetation, chattels and non-fixed items depicted in the plan, and the positioning of any such items in the plan cannot be relied upon as an indication of the final positioning of any power points, TV connections points and the like. For details of the inclusions in the sale, prospective buyers must refer to the Schedule of Finishes and any other provisions expressly stated in the contact for sale. All graphics, including but not limited to tile layout, balustrades, and bedroom opaque window location are indicative only. Bulkheads for services are not depicted. BUILDING C - LEVEL 3 - REV B - AUGUST 2023



ALAND



JASMINE
SCHOFIELD GARDENS

BUILDING C

LEVEL 4

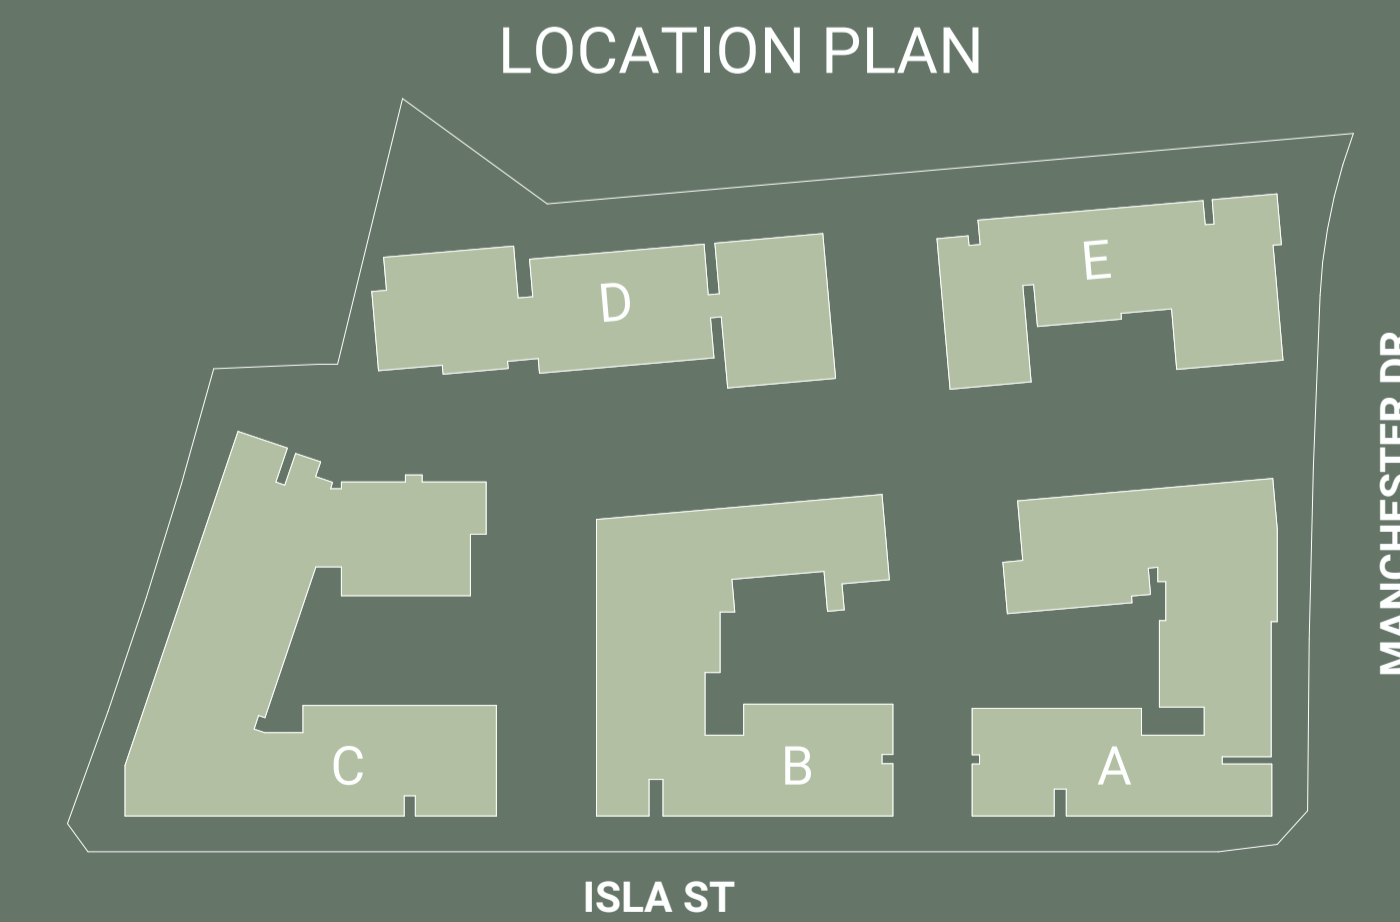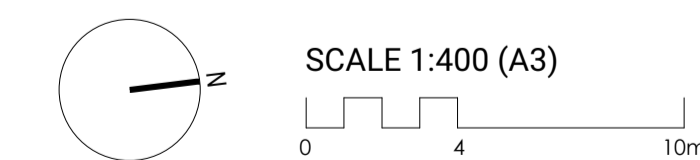

Disclaimer: This plan is for marketing purposes only, is not to scale, will not form part of any contract for the sale of the property and does not define what is being sold and purchased under any such contract. The plan was produced prior to construction, and any dimensions, areas fittings, finishes and specifications referred to in the plan are subject to change without notice. The sale of the property will exclude any furniture, furnishings, plants and vegetation, chattels and non-fixed items depicted in the plan, and the positioning of any such items in the plan cannot be relied upon as an indication of the final positioning of any power points, TV connections points and the like. For details of the inclusions in the sale, prospective buyers must refer to the Schedule of Finishes and any other provisions expressly stated in the contact for sale. All graphics, including but not limited to tile layout, balustrades, and bedroom opaque window location are indicative only. Bulkheads for services are not depicted. BUILDING C - LEVEL 4 - REV B - AUGUST 2023






JASMINE
SCHOFIELD GARDENS

BUILDING C

LEVEL 5

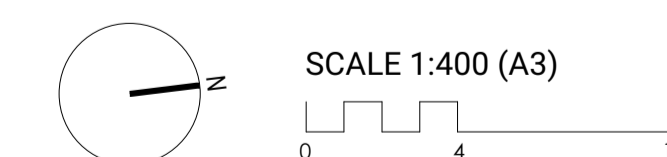

Disclaimer: This plan is for marketing purposes only, is not to scale, will not form part of any contract for the sale of the property and does not define what is being sold and purchased under any such contract. The plan was produced prior to construction, and any dimensions, areas fittings, finishes and specifications referred to in the plan are subject to change without notice. The sale of the property will exclude any furniture, furnishings, plants and vegetation, chattels and non-fixed items depicted in the plan, and the positioning of any such items in the plan cannot be relied upon as an indication of the final positioning of any power points, TV connections points and the like. For details of the inclusions in the sale, prospective buyers must refer to the Schedule of Finishes and any other provisions expressly stated in the contact for sale. All graphics, including but not limited to tile layout, balustrades, and bedroom opaque window location are indicative only. Bulkheads for services are not depicted. BUILDING C - LEVEL 5 - REV B - AUGUST 2023


ALAND



JASMINE
SCHOFIELD GARDENS

BUILDING D

GROUND

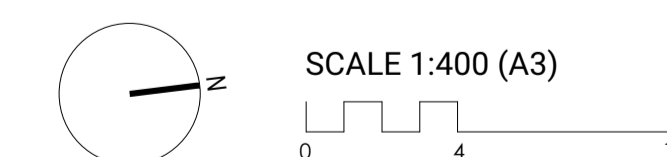

LOCATION PLAN



Disclaimer: This plan is for marketing purposes only, is not to scale, will not form part of any contract for the sale of the property and does not define what is being sold and purchased under any such contract. The plan was produced prior to construction, and any dimensions, areas fittings, finishes and specifications referred to in the plan are subject to change without notice. The sale of the property will exclude any furniture, furnishings, plants and vegetation, chattels and non-fixed items depicted in the plan, and the positioning of any such items in the plan cannot be relied upon as an indication of the final positioning of any power points, TV connections points and the like. For details of the inclusions in the sale, prospective buyers must refer to the Schedule of Finishes and any other provisions expressly stated in the contact for sale. All graphics, including but not limited to tile layout, balustrades, and bedroom opaque window location are indicative only. Bulkheads for services are not depicted. BUILDING D - GROUND - REV B - AUGUST 2023


ALAND



JASMINE
SCHOFIELD GARDENS

BUILDING D

LEVEL 1

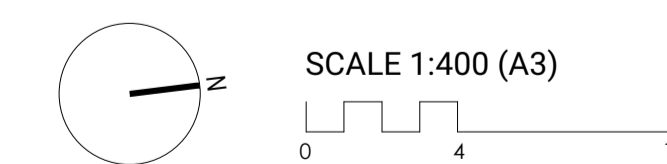

Disclaimer: This plan is for marketing purposes only, is not to scale, will not form part of any contract for the sale of the property and does not define what is being sold and purchased under any such contract. The plan was produced prior to construction, and any dimensions, areas fittings, finishes and specifications referred to in the plan are subject to change without notice. The sale of the property will exclude any furniture, furnishings, plants and vegetation, chattels and non-fixed items depicted in the plan, and the positioning of any such items in the plan cannot be relied upon as an indication of the final positioning of any power points, TV connections points and the like. For details of the inclusions in the sale, prospective buyers must refer to the Schedule of Finishes and any other provisions expressly stated in the contact for sale. All graphics, including but not limited to tile layout, balustrades, and bedroom opaque window location are indicative only. Bulkheads for services are not depicted. BUILDING D - LEVEL 1 - REV B - AUGUST 2023


ALAND



JASMINE
SCHOFIELD GARDENS

BUILDING D

LEVEL 2

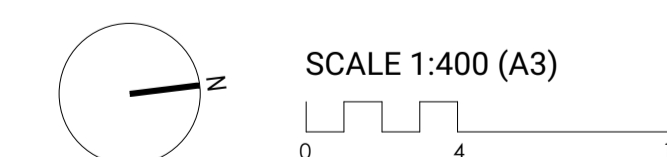

Disclaimer: This plan is for marketing purposes only, is not to scale, will not form part of any contract for the sale of the property and does not define what is being sold and purchased under any such contract. The plan was produced prior to construction, and any dimensions, areas fittings, finishes and specifications referred to in the plan are subject to change without notice. The sale of the property will exclude any furniture, furnishings, plants and vegetation, chattels and non-fixed items depicted in the plan, and the positioning of any such items in the plan cannot be relied upon as an indication of the final positioning of any power points, TV connections points and the like. For details of the inclusions in the sale, prospective buyers must refer to the Schedule of Finishes and any other provisions expressly stated in the contact for sale. All graphics, including but not limited to tile layout, balustrades, and bedroom opaque window location are indicative only. Bulkheads for services are not depicted. BUILDING D - LEVEL 2 - REV B - AUGUST 2023



ALAND



JASMINE
SCHOFIELD GARDENS

BUILDING D

LEVEL 3

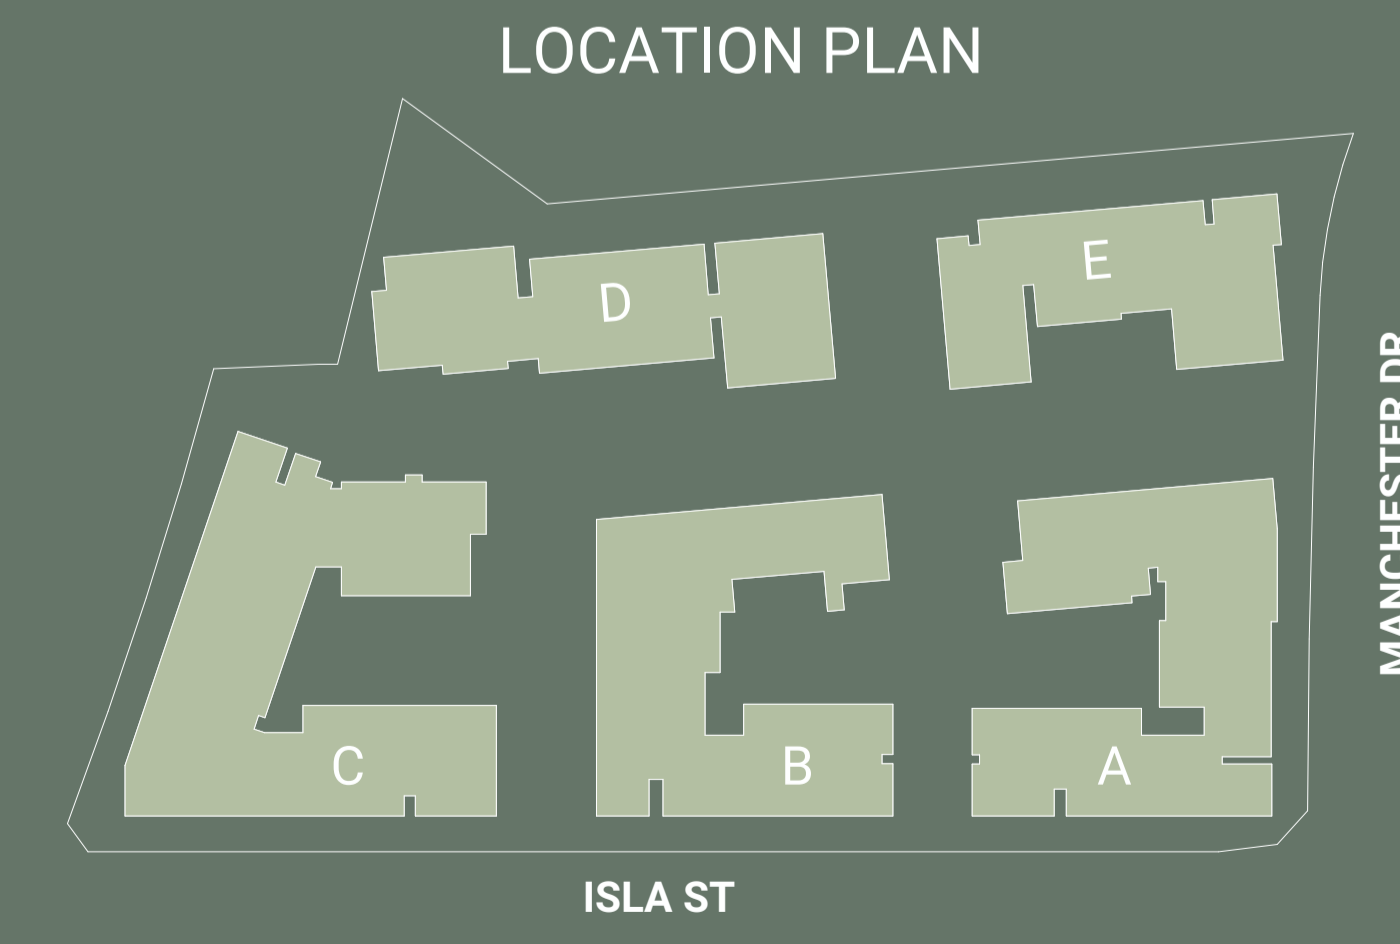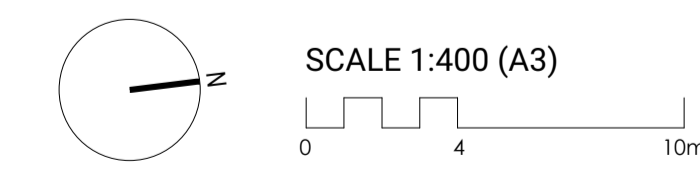

Disclaimer: This plan is for marketing purposes only, is not to scale, will not form part of any contract for the sale of the property and does not define what is being sold and purchased under any such contract. The plan was produced prior to construction, and any dimensions, areas fittings, finishes and specifications referred to in the plan are subject to change without notice. The sale of the property will exclude any furniture, furnishings, plants and vegetation, chattels and non-fixed items depicted in the plan, and the positioning of any such items in the plan cannot be relied upon as an indication of the final positioning of any power points, TV connections points and the like. For details of the inclusions in the sale, prospective buyers must refer to the Schedule of Finishes and any other provisions expressly stated in the contact for sale. All graphics, including but not limited to tile layout, balustrades, and bedroom opaque window location are indicative only. Bulkheads for services are not depicted. BUILDING D - LEVEL 3 - REV B - AUGUST 2023






JASMINE
SCHOFIELD GARDENS

BUILDING D

LEVEL 4

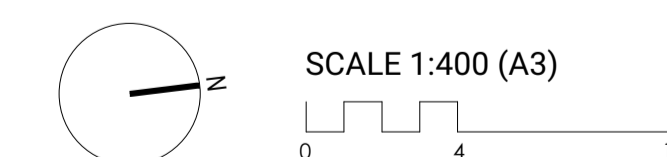

Disclaimer: This plan is for marketing purposes only, is not to scale, will not form part of any contract for the sale of the property and does not define what is being sold and purchased under any such contract. The plan was produced prior to construction, and any dimensions, areas fittings, finishes and specifications referred to in the plan are subject to change without notice. The sale of the property will exclude any furniture, furnishings, plants and vegetation, chattels and non-fixed items depicted in the plan, and the positioning of any such items in the plan cannot be relied upon as an indication of the final positioning of any power points, TV connections points and the like. For details of the inclusions in the sale, prospective buyers must refer to the Schedule of Finishes and any other provisions expressly stated in the contact for sale. All graphics, including but not limited to tile layout, balustrades, and bedroom opaque window location are indicative only. Bulkheads for services are not depicted. BUILDING D - LEVEL 4 - REV B - AUGUST 2023


ALAND



JASMINE
SCHOFIELD GARDENS

BUILDING E

GROUND

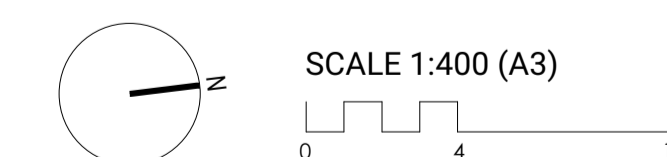

LOCATION PLAN



Disclaimer: This plan is for marketing purposes only, is not to scale, will not form part of any contract for the sale of the property and does not define what is being sold and purchased under any such contract. The plan was produced prior to construction, and any dimensions, areas fittings, finishes and specifications referred to in the plan are subject to change without notice. The sale of the property will exclude any furniture, furnishings, plants and vegetation, chattels and non-fixed items depicted in the plan, and the positioning of any such items in the plan cannot be relied upon as an indication of the final positioning of any power points, TV connections points and the like. For details of the inclusions in the sale, prospective buyers must refer to the Schedule of Finishes and any other provisions expressly stated in the contact for sale. All graphics, including but not limited to tile layout, balustrades, and bedroom opaque window location are indicative only. Bulkheads for services are not depicted. BUILDING E - GROUND - REV B - AUGUST 2023


ALAND




JASMINE
SCHOFIELD GARDENS

BUILDING E

LEVEL 1

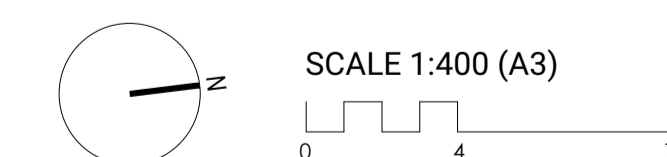

LOCATION PLAN

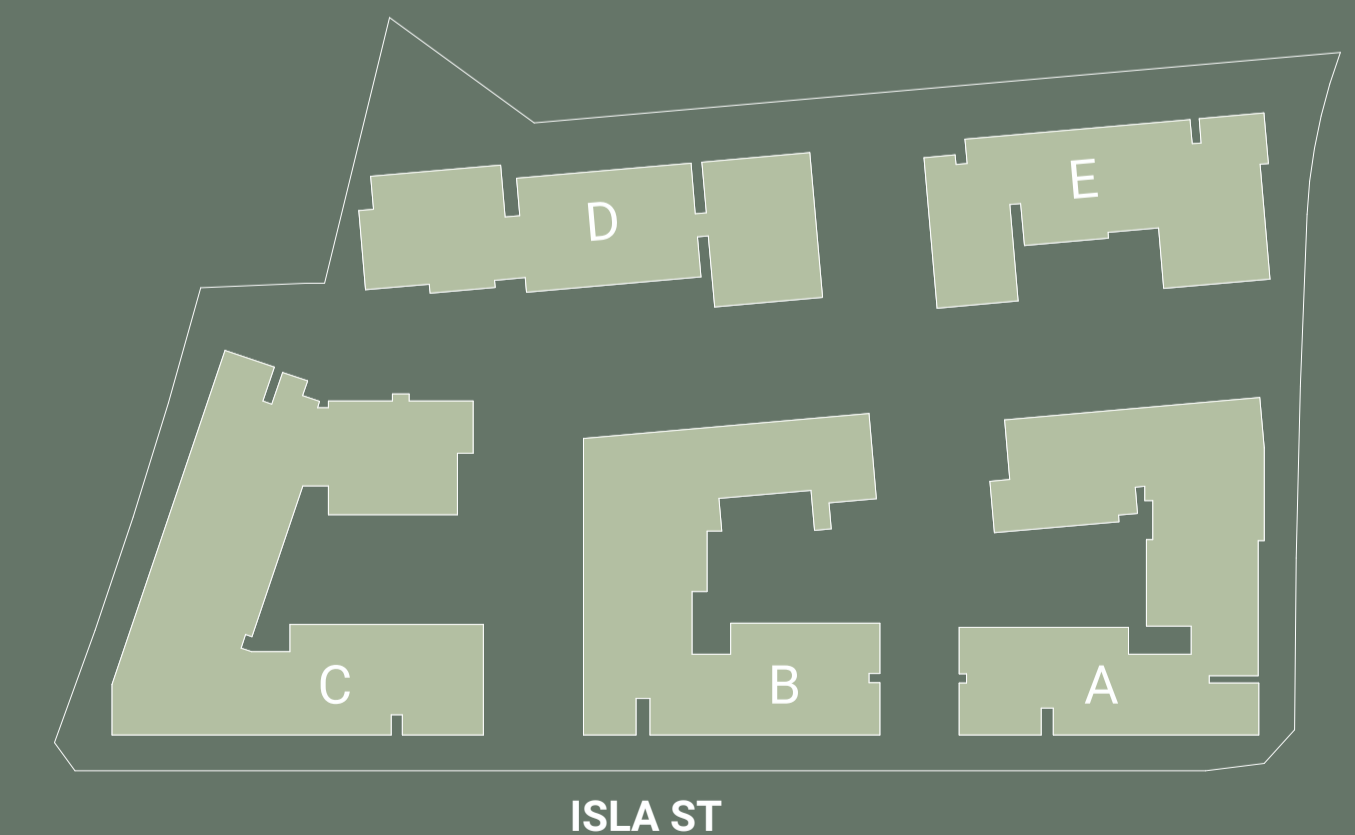

Disclaimer: This plan is for marketing purposes only, is not to scale, will not form part of any contract for the sale of the property and does not define what is being sold and purchased under any such contract. The plan was produced prior to construction, and any dimensions, areas fittings, finishes and specifications referred to in the plan are subject to change without notice. The sale of the property will exclude any furniture, furnishings, plants and vegetation, chattels and non-fixed items depicted in the plan, and the positioning of any such items in the plan cannot be relied upon as an indication of the final positioning of any power points, TV connections points and the like. For details of the inclusions in the sale, prospective buyers must refer to the Schedule of Finishes and any other provisions expressly stated in the contact for sale. All graphics, including but not limited to tile layout, balustrades, and bedroom opaque window location are indicative only. Bulkheads for services are not depicted. BUILDING E - LEVEL 1 - REV B - AUGUST 2023


ALAND



JASMINE
SCHOFIELD GARDENS

BUILDING E

LEVEL 2

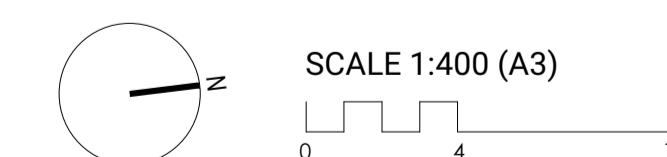

LOCATION PLAN



Disclaimer: This plan is for marketing purposes only, is not to scale, will not form part of any contract for the sale of the property and does not define what is being sold and purchased under any such contract. The plan was produced prior to construction, and any dimensions, areas fittings, finishes and specifications referred to in the plan are subject to change without notice. The sale of the property will exclude any furniture, furnishings, plants and vegetation, chattels and non-fixed items depicted in the plan, and the positioning of any such items in the plan cannot be relied upon as an indication of the final positioning of any power points, TV connections points and the like. For details of the inclusions in the sale, prospective buyers must refer to the Schedule of Finishes and any other provisions expressly stated in the contact for sale. All graphics, including but not limited to tile layout, balustrades, and bedroom opaque window location are indicative only. Bulkheads for services are not depicted. BUILDING E - LEVEL 2 - REV B - AUGUST 2023






JASMINE
SCHOFIELD GARDENS

BUILDING E

LEVEL 3

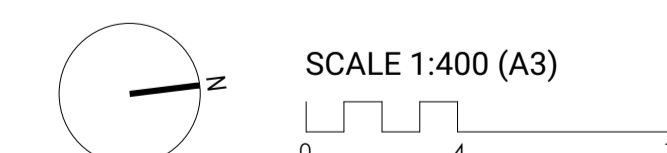

LOCATION PLAN



Disclaimer: This plan is for marketing purposes only, is not to scale, will not form part of any contract for the sale of the property and does not define what is being sold and purchased under any such contract. The plan was produced prior to construction, and any dimensions, areas fittings, finishes and specifications referred to in the plan are subject to change without notice. The sale of the property will exclude any furniture, furnishings, plants and vegetation, chattels and non-fixed items depicted in the plan, and the positioning of any such items in the plan cannot be relied upon as an indication of the final positioning of any power points, TV connections points and the like. For details of the inclusions in the sale, prospective buyers must refer to the Schedule of Finishes and any other provisions expressly stated in the contact for sale. All graphics, including but not limited to tile layout, balustrades, and bedroom opaque window location are indicative only. Bulkheads for services are not depicted. BUILDING E - LEVEL 3 - REV B - AUGUST 2023



ALAND



JASMINE
SCHOFIELD GARDENS

BUILDING E

LEVEL 4

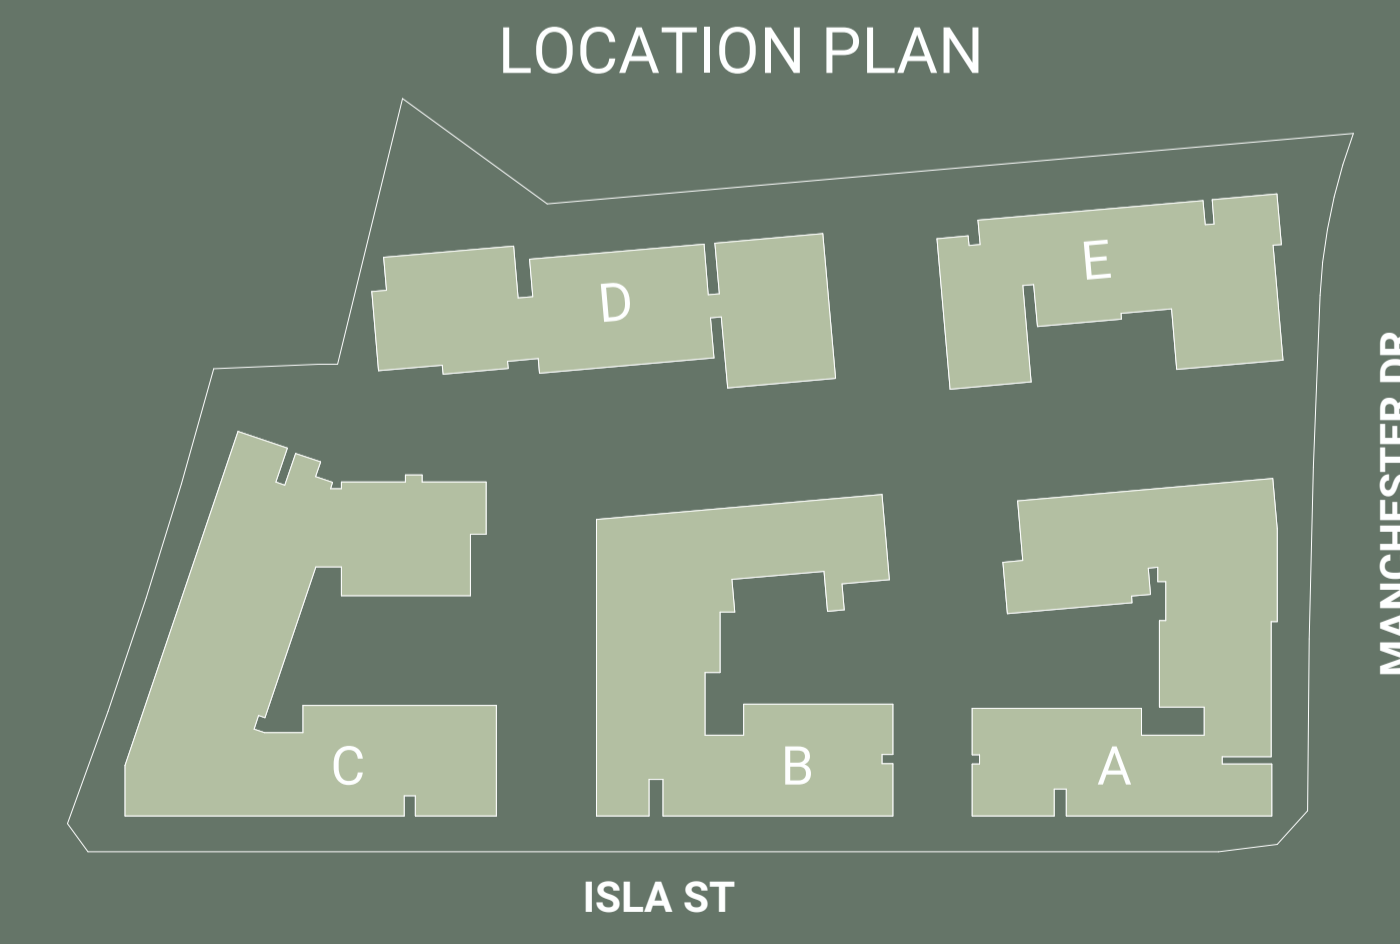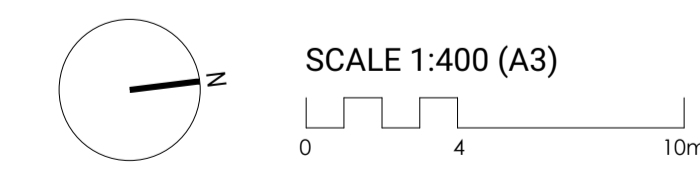

Disclaimer: This plan is for marketing purposes only, is not to scale, will not form part of any contract for the sale of the property and does not define what is being sold and purchased under any such contract. The plan was produced prior to construction, and any dimensions, areas fittings, finishes and specifications referred to in the plan are subject to change without notice. The sale of the property will exclude any furniture, furnishings, plants and vegetation, chattels and non-fixed items depicted in the plan, and the positioning of any such items in the plan cannot be relied upon as an indication of the final positioning of any power points, TV connections points and the like. For details of the inclusions in the sale, prospective buyers must refer to the Schedule of Finishes and any other provisions expressly stated in the contact for sale. All graphics, including but not limited to tile layout, balustrades, and bedroom opaque window location are indicative only. Bulkheads for services are not depicted. BUILDING E - LEVEL 4 - REV B - AUGUST 2023

